

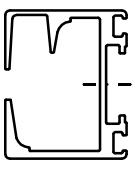



**Parking Area 2**

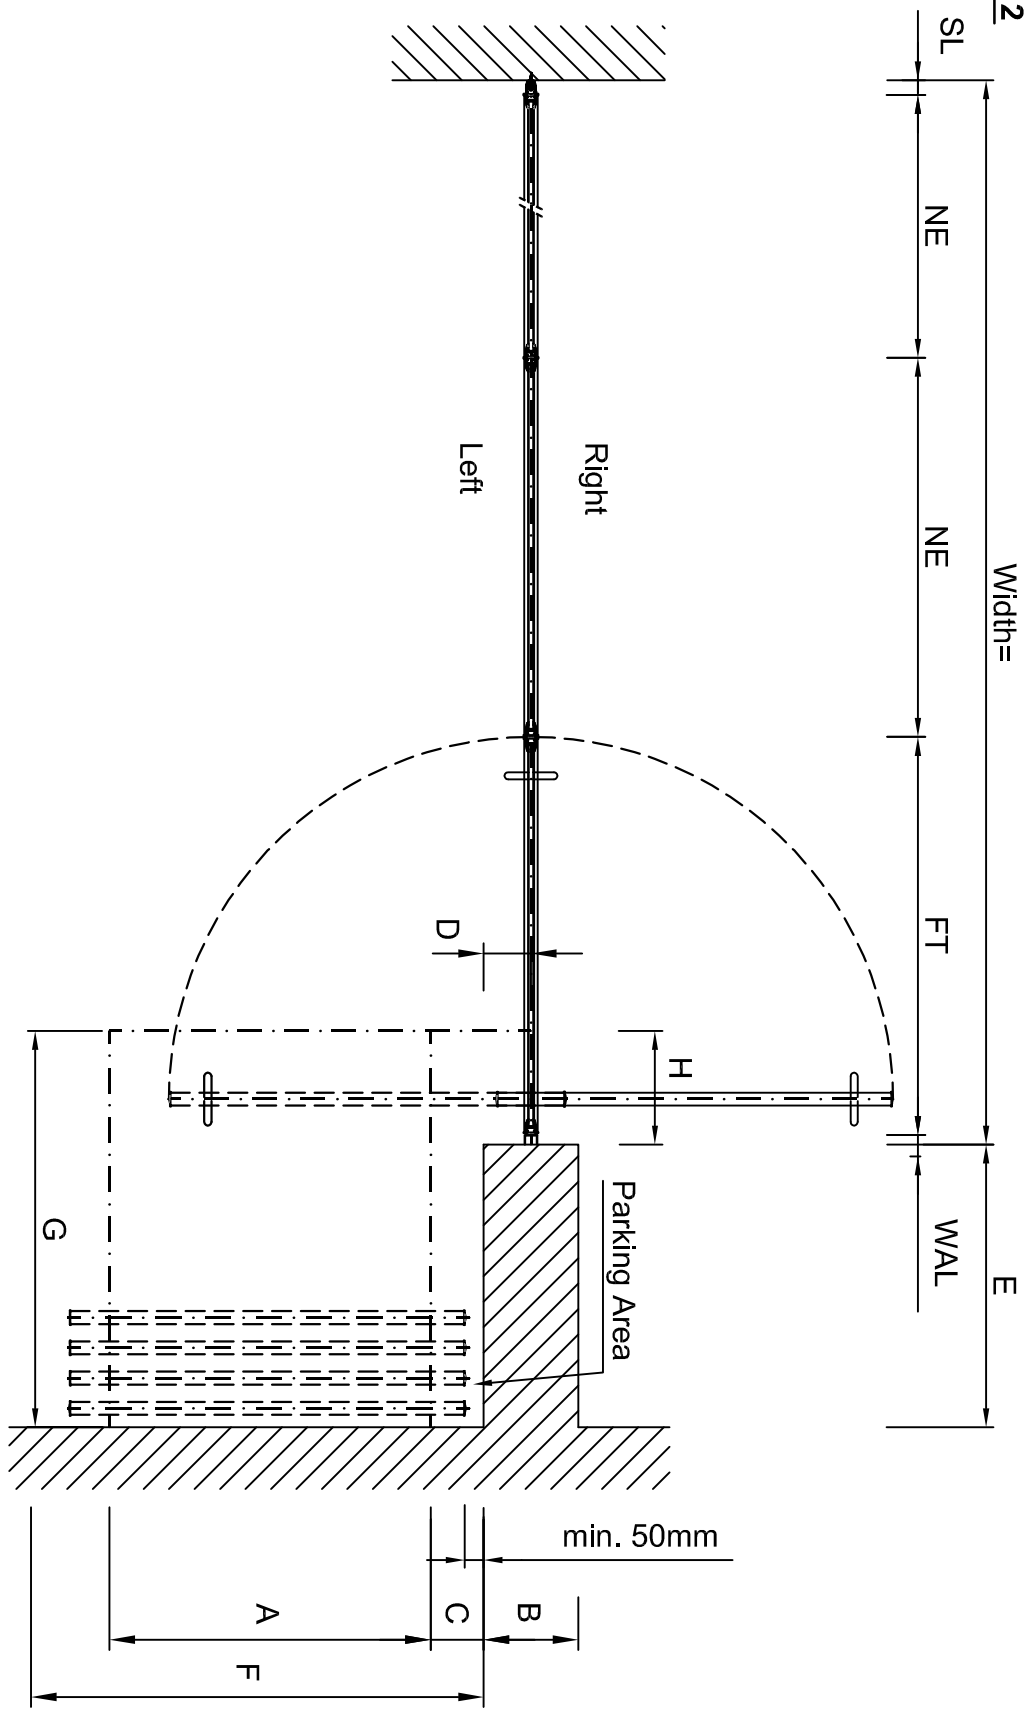


MR Track

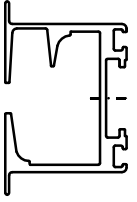

MR-1 Track

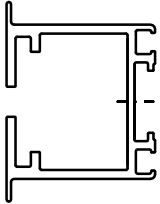

MR-S Track

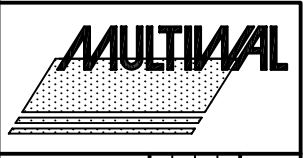

**Parking Area 2**


Order number:			
Drawn:	18-05-11	Name:	Avdh
Checked:		Date:	
Scale:	n.o.s.	Customer:	
Project:			
Drawing number:			
Sheet:			
Projection:			
A4			

**Multival BV**

Kleine Beer 20  
 Postbus 272  
 2950 AG Ablesseendam  
 Tel: +31(0)78 - 692 21 22  
 Fax: +31(0)78 - 693 42 28  
 Home page : www.multival.nl  
 E-mail : info@multival.nl

3

3 of 11

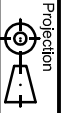

A4