



**Parking Area 3**

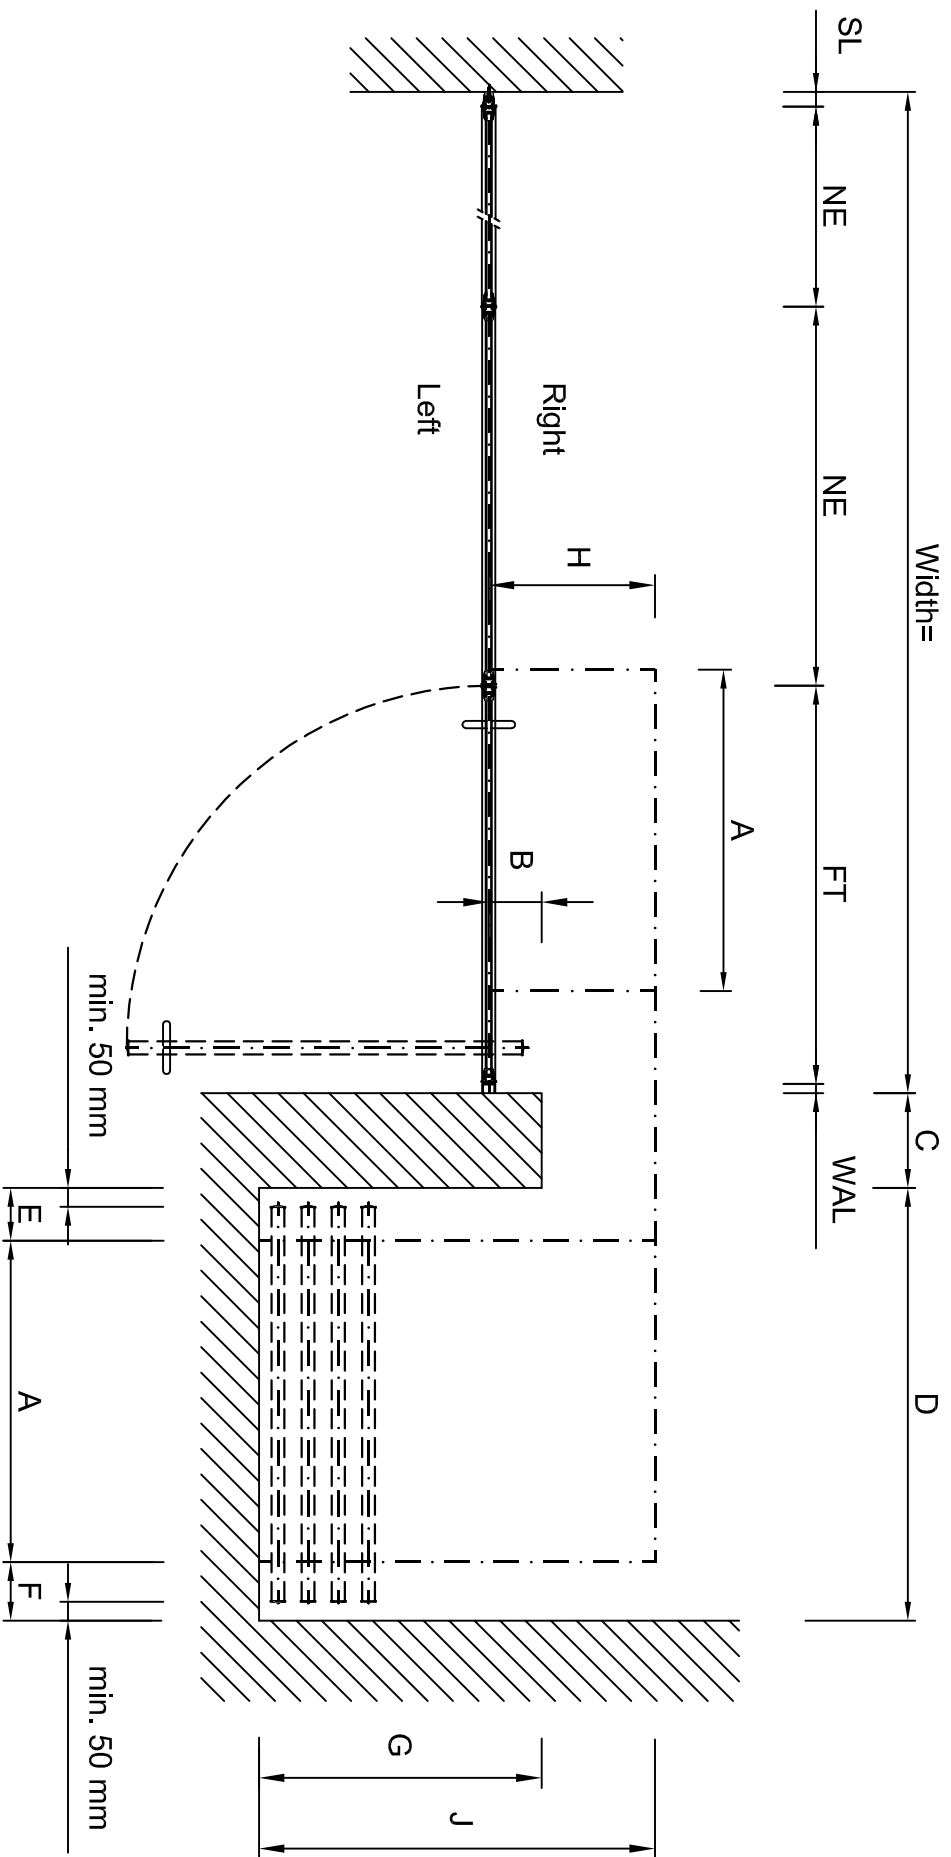

Possible with FT or WK panel

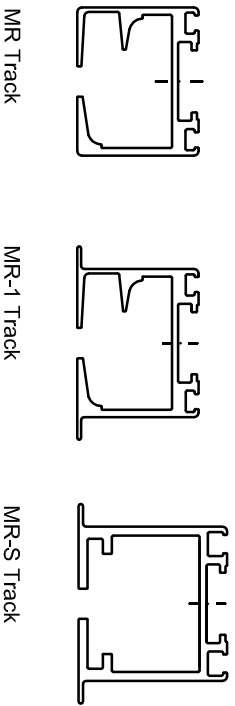

MR Track

MR-1 Track

MR-S Track



**Parking Area 3**

Drawn	18-05-11	Name	Avdh	Order number:	
Checked		Scale:	n.o.s.	Customer:	
<b>Multival BV</b> Kleine Beer 20 Postbus 272 2950 AG Abbesseindam Tel.: +31(0)78 - 692 21 22 Fax: +31(0)78 - 693 42 28 Home page: www.multival.nl E-mail: info@multival.nl				Project:	
				Drawing number:	4
				Sheet:	4 of 11
				Projection	
					<b>A4</b>