
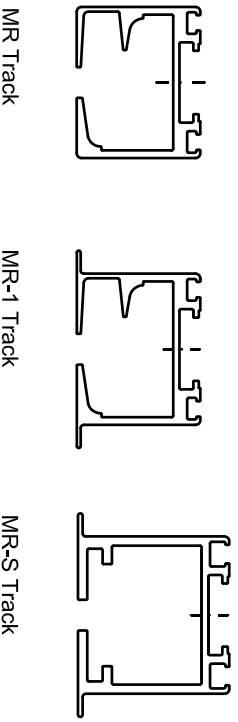


Parking Area 7

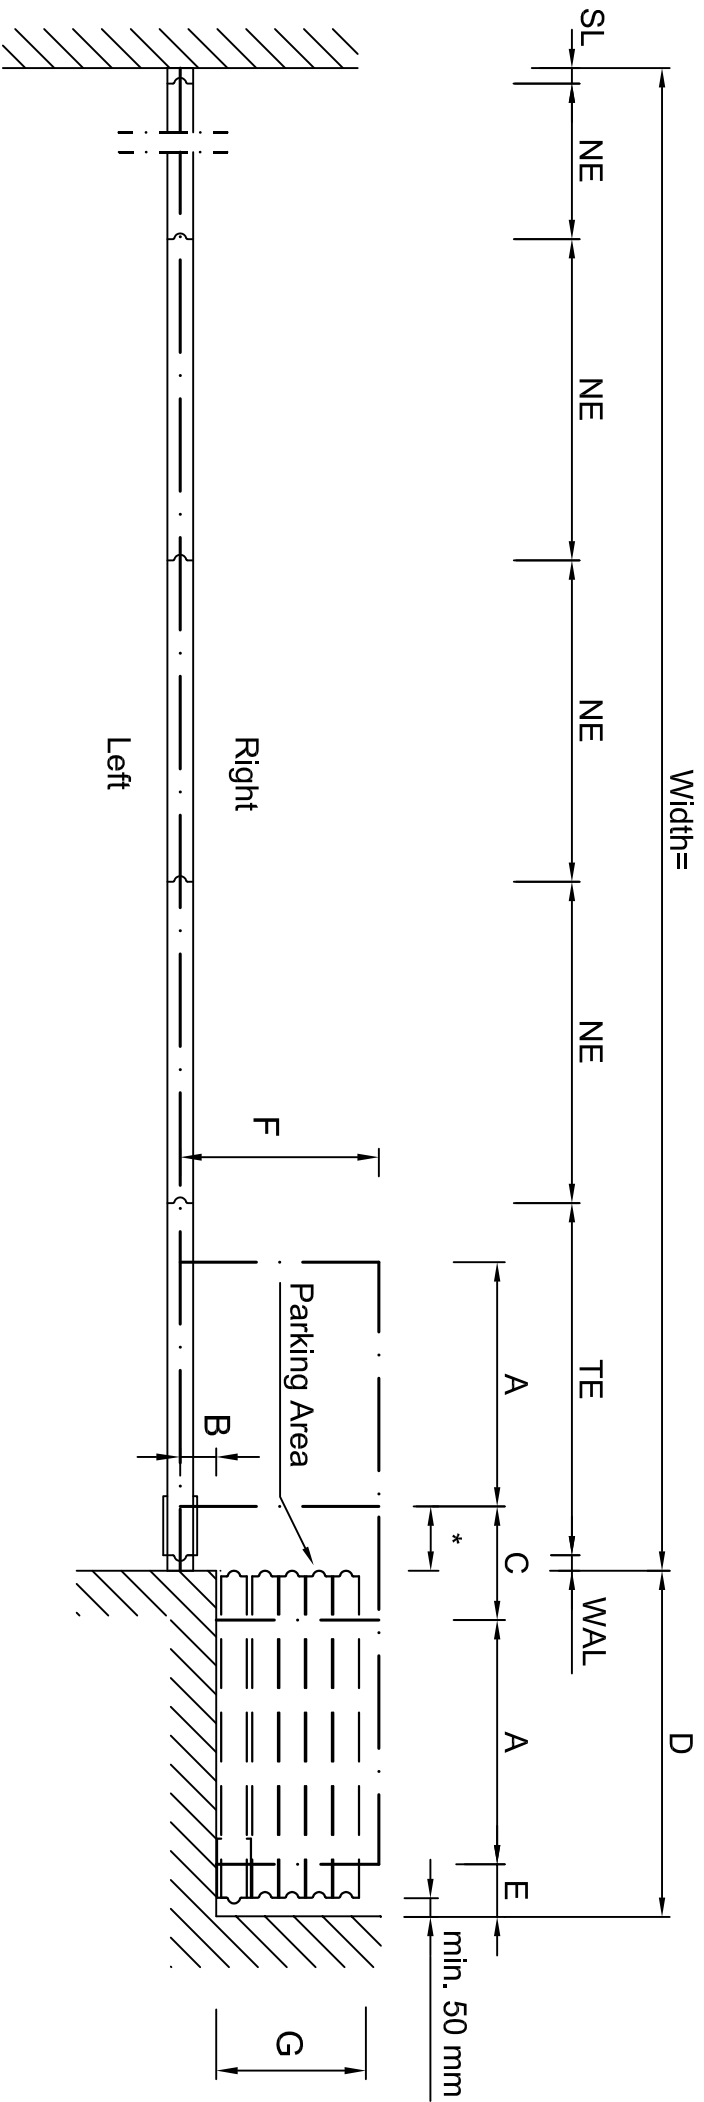

Parking Area 7

Drawn	Date	Name
Checked	01-09-10	AVdH

Order number:

Customer:

Scale: n.o.s.

Multival BV

Kleine Beer 20

Postbus 272

2950 AG Ablesserdam

Tel.: +31(0)78 - 692 21 22

Fax: +31(0)78 - 693 42 28

Home page: www.multival.nl

E-mail: info@multival.nl

Project:

Drawing number:

9

Sheet:

9 of 19



A4