
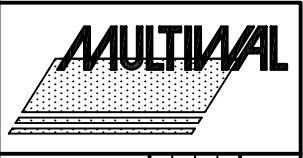
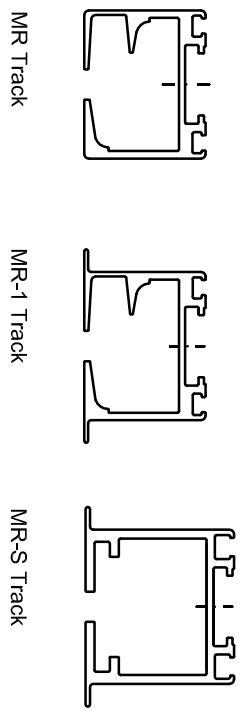


# Parking Area 8

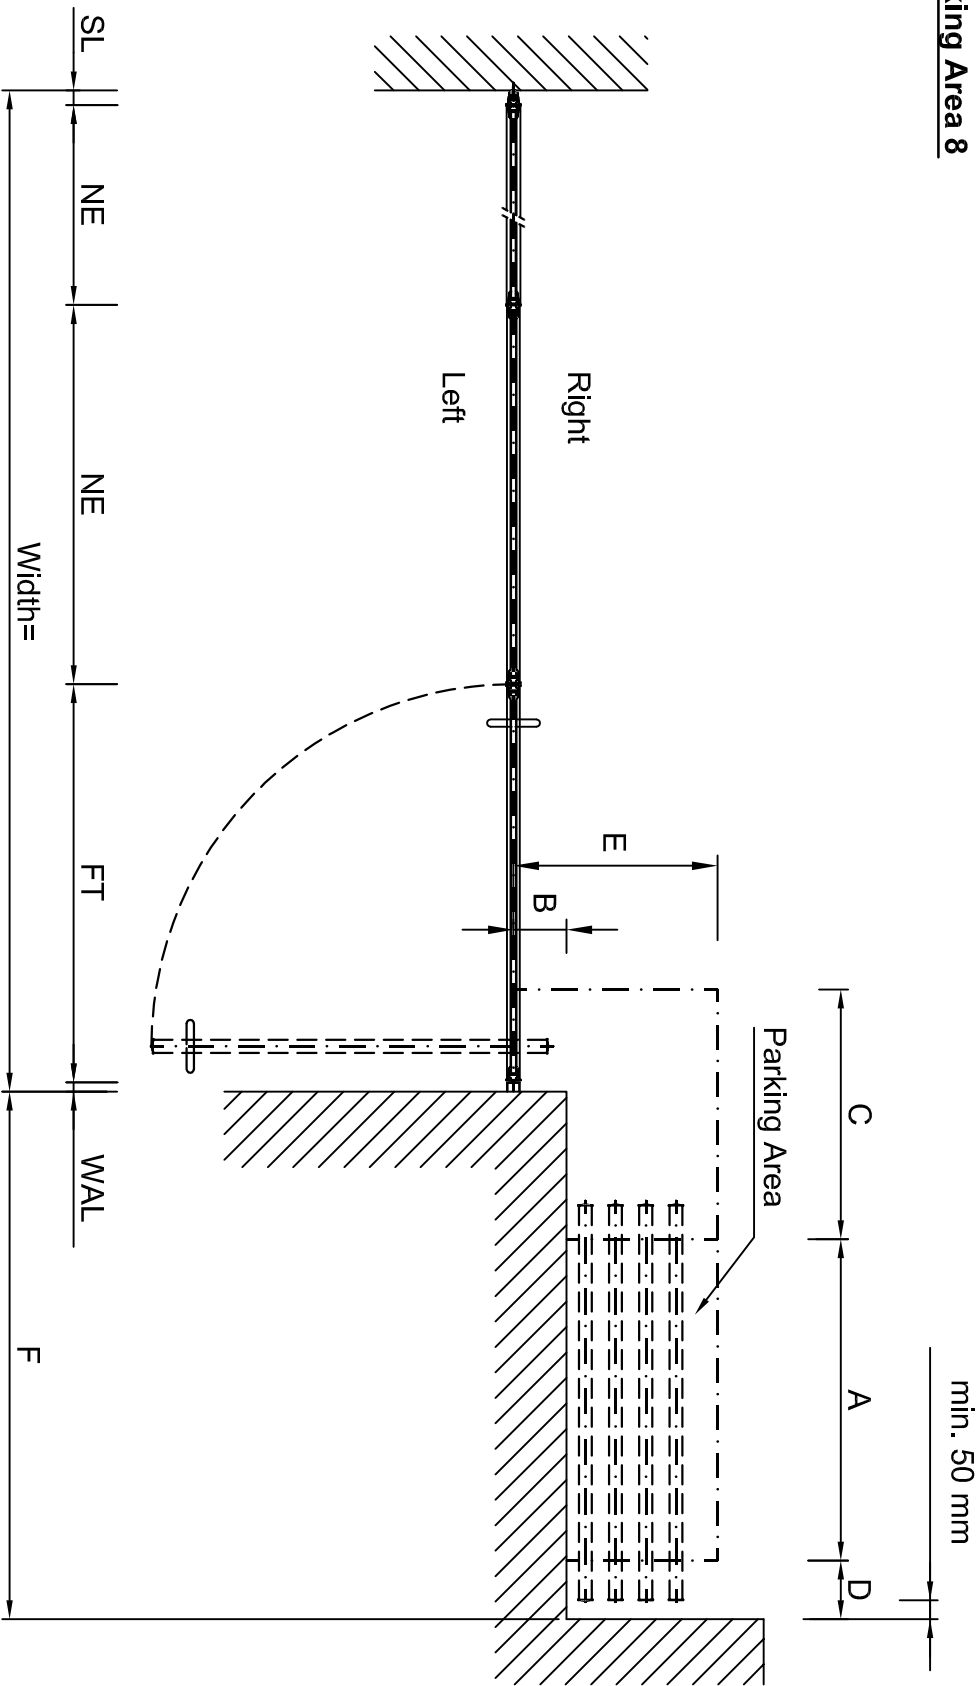

## Parking Area 8

Drawn	18-05-11	Name	Avdh
Checked		Scale	n.o.s.
<b>Multival BV</b> Kleine Beer 20 Postbus 272 2950 AG Abbeesdamm Tel.: +31(0)78 - 692 21 22 Fax: +31(0)78 - 693 42 28 Home page : www.multival.nl E-mail : info@multival.nl			

Possible with FT or WK panel

Order number:	Project:	Drawing number:	Sheet:	Projection
		9	9 of 11	A4