


Installation into wood/steel or concrete depending on constructional situation

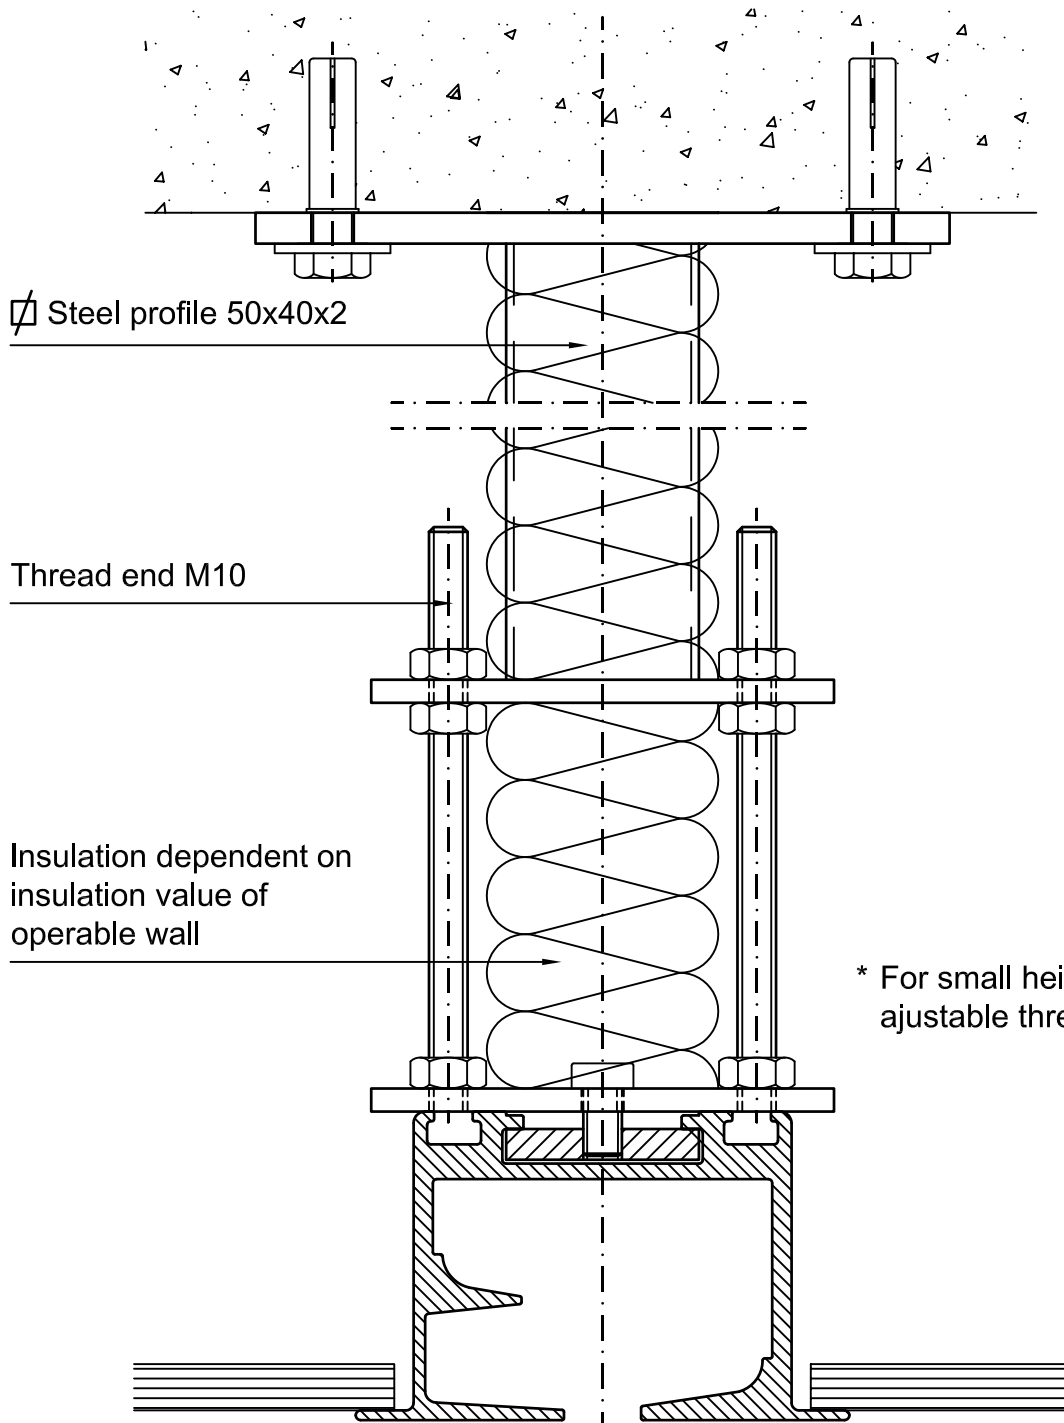

2- Point suspension with sound-barrier MR-1 Track

Drawn	Date	Name	Order number :
Checked	14-10-10	AvdH	
Scale :	1:2		Customer :
<b>Multival BV</b> Kleine Beer 20 Postbus 272 2950 AG Alblasserdam Tel.: +31(0)78 - 692 21 22 Fax.: +31(0)78 - 693 42 28 Home page : www.multival.nl E-mail : info@multival.nl			Project :
Drawing number :	Sheet :	Projection	
18	18 of 19		