


Installation into wood/steel or concrete depending on constructional situation

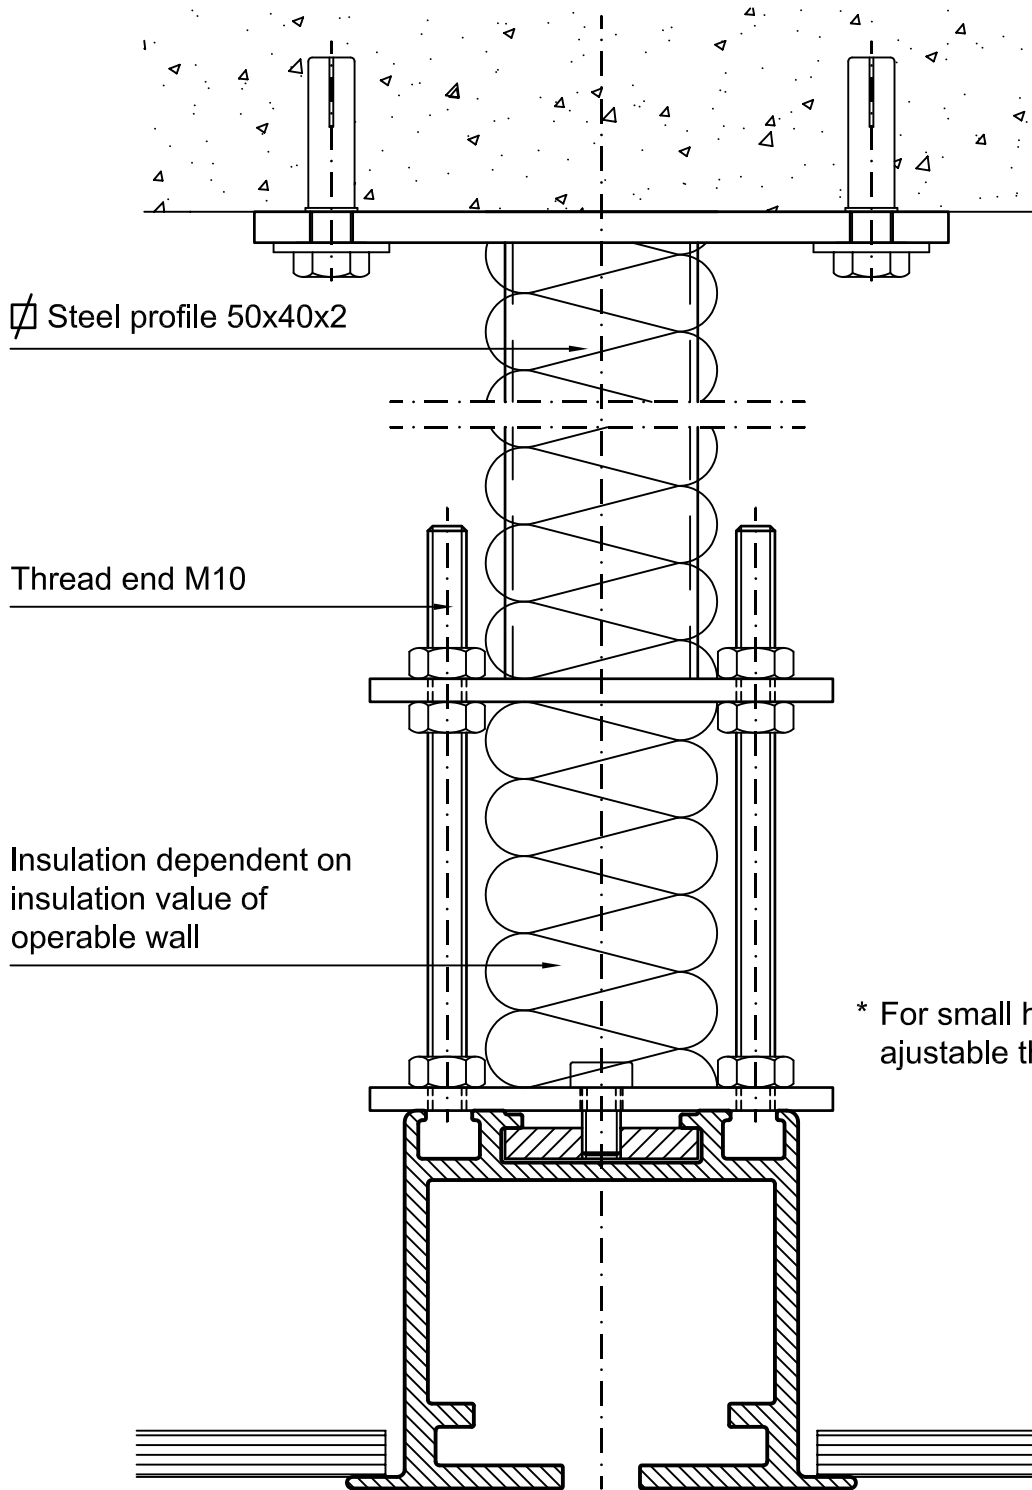

1- or 2- Point suspension with sound-barrier MR-S Track

Drawn	Date	Name
Checked	14-10-10	AvdH
Scale :		1:2

**Multival BV**  
 Kleine Beer 20  
 Postbus 272  
 2950 AG Alblasserdam  
 Tel.: +31(0)78 - 692 21 22  
 Fax.: +31(0)78 - 693 42 28  
 Home page : www.multival.nl  
 E-mail : info@multival.nl

Order number :		
Customer :		
Project :		
Drawing number :	Sheet :	Projection
19	19 of 19	A4